


KING'S COLLEGE School Layout

C = Chemistry (2nd floor)
P = Physics (1st floor)
B = Biology (Grad floor)

CENTENNIAL CENTRE

GROUND FLOOR
Reference Library
Librarians
Fiction Library

FIRST FLOOR
Computer Area
Careers / Counsellor
Seminar Area
Scholars Common Room

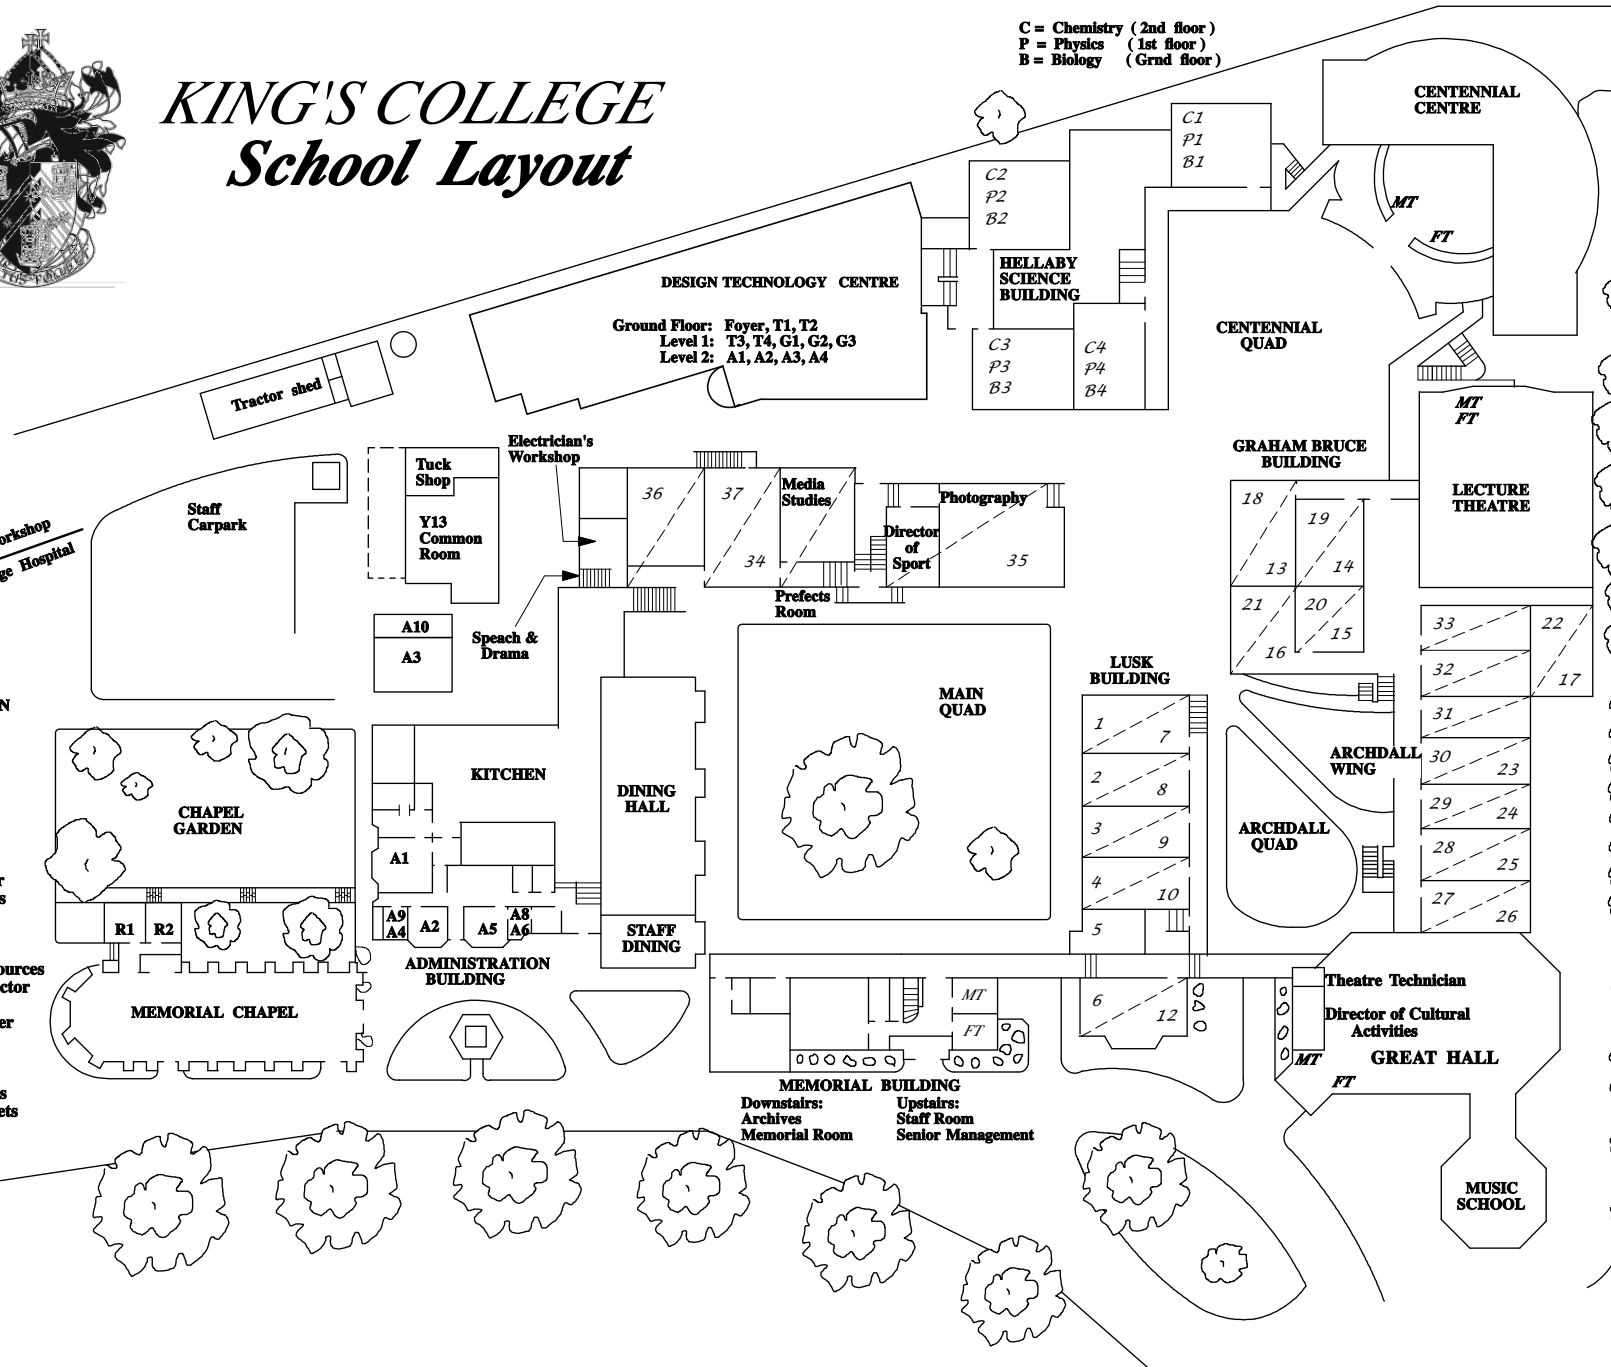

Carpenter's Workshop
next to College Hospital

ADMINISTRATION BUILDING

- A1 - Accounts
- A2 - Reception
- A3 - Property Manager
- A4 - Admission's Office
- A5 - Headmaster Mr B. Fenner
- A6 - Headmaster's Secretary

- First Floor
- A8 - Human Resources
 - A9 - Finance Director
 - A10 - School Officer

MT - Male Toilets
FT - Female Toilets

MEMORIAL BUILDING
Downstairs: Archives
Upstairs: Staff Room
Senior Management

DRAWING N.T.S.

2010